



**COMMUNITY ROOM
WEST ELEVATION**

SCALE: 1/8" = 1'-0"

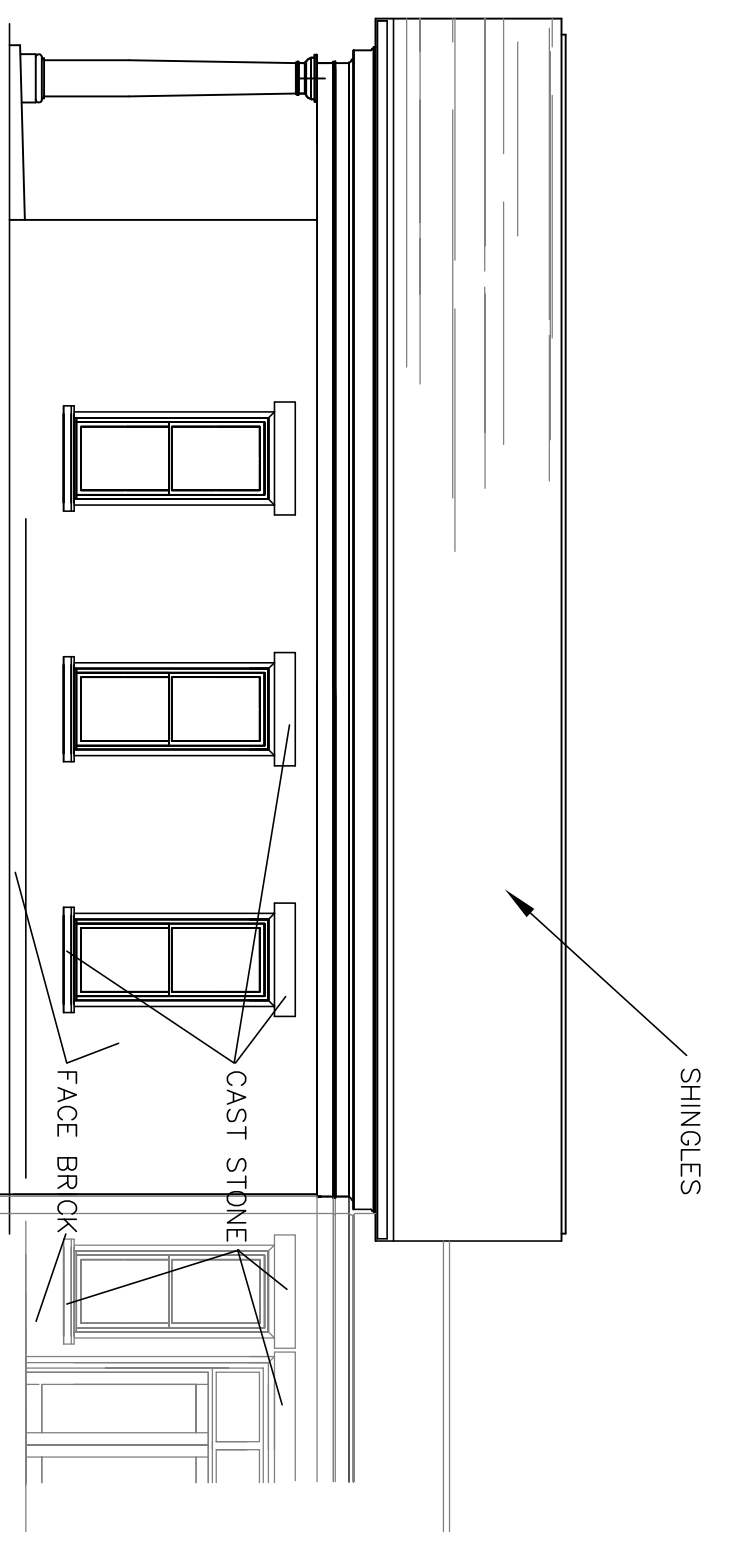


**COMMUNITY ROOM
SOUTH ELEVATION**

SCALE: 1/8" = 1'-0"

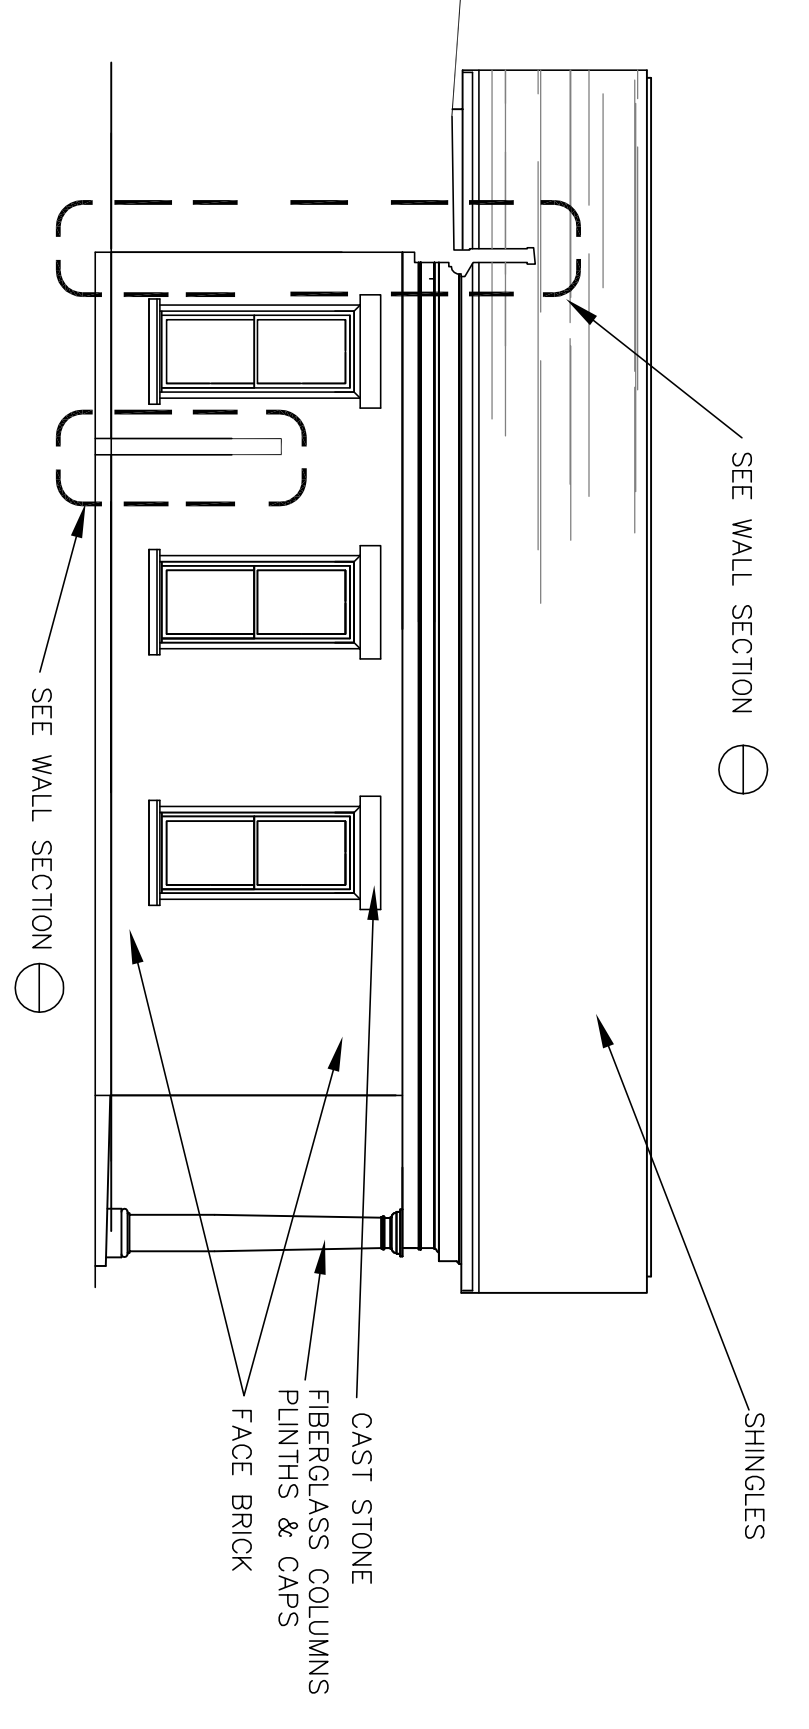


**COMMUNITY ROOM
NORTH ELEVATION**

SCALE: 1/8" = 1'-0"

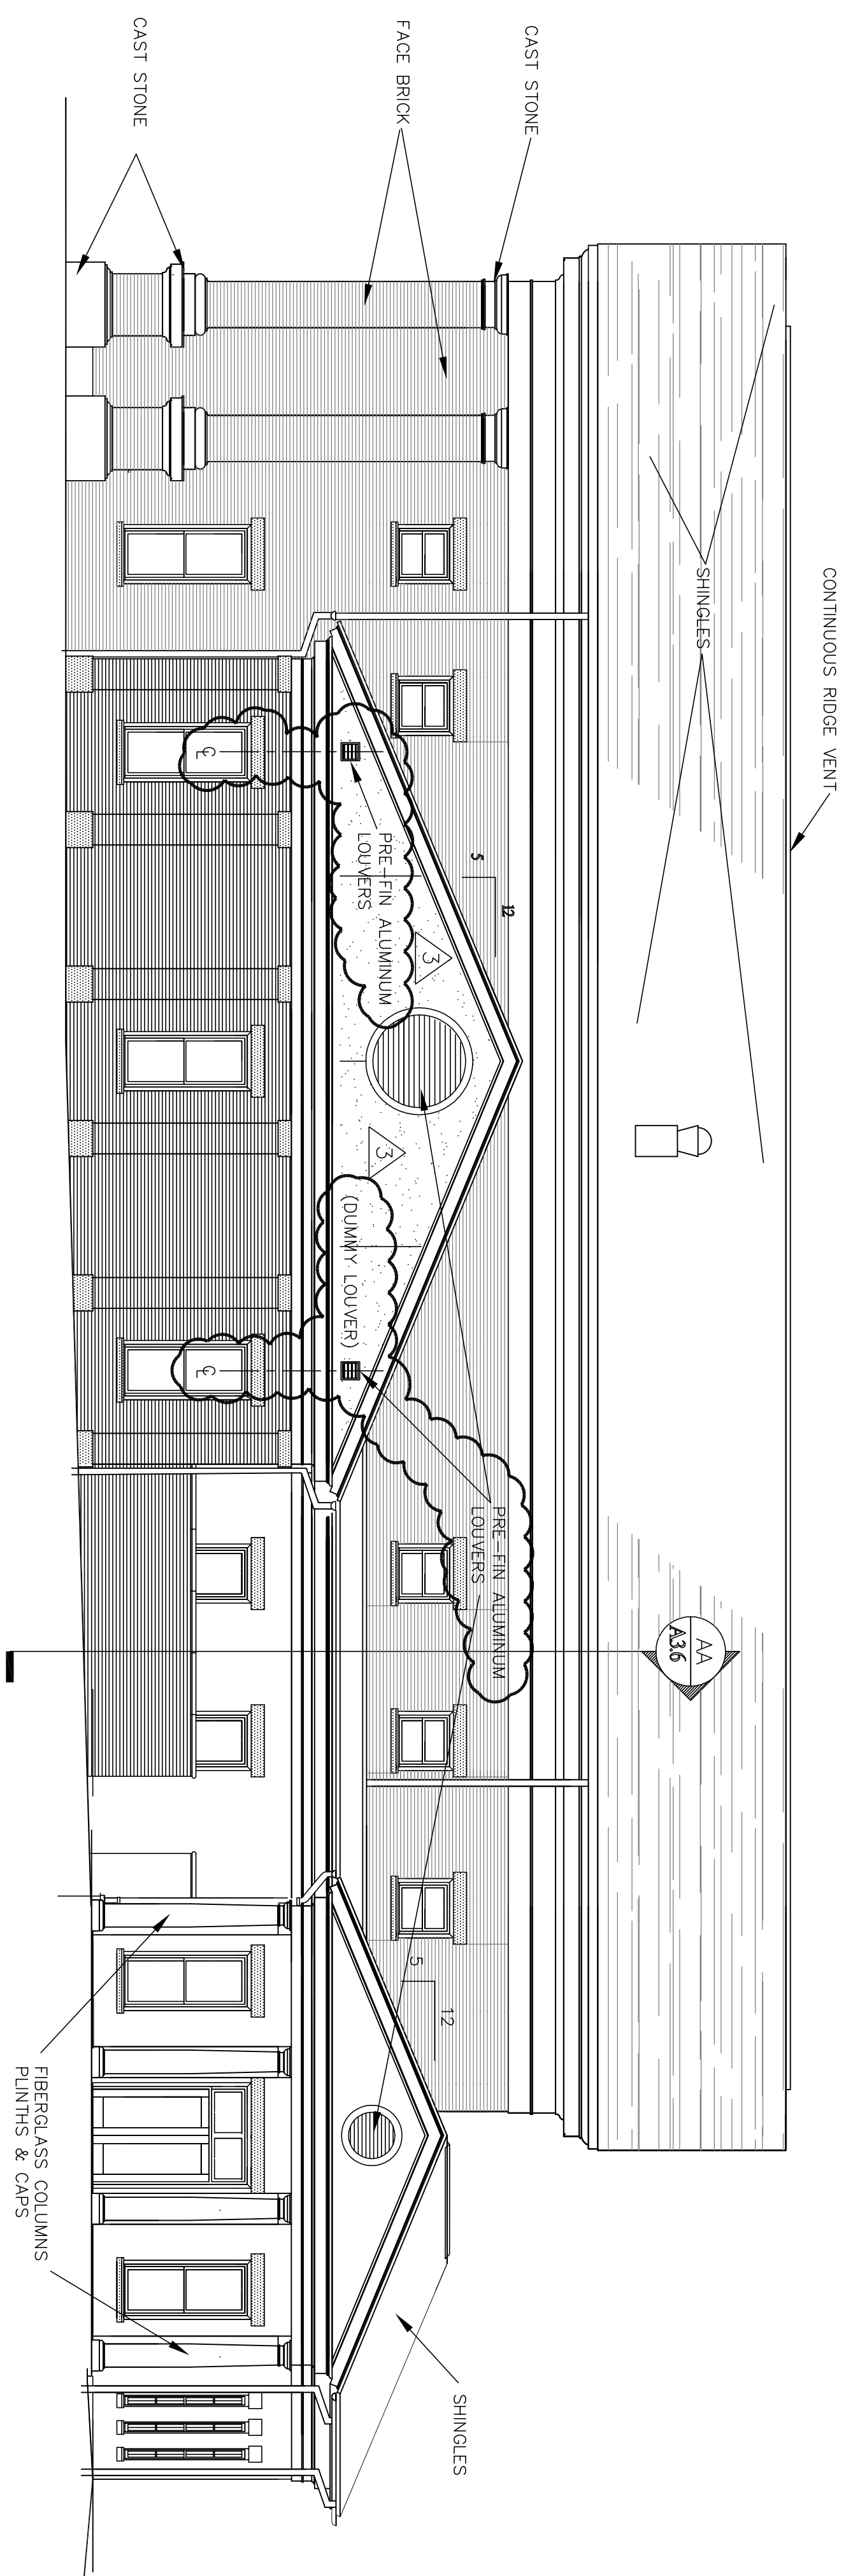


WEST ELEVATION

SCALE: 1/8" = 1'-0"

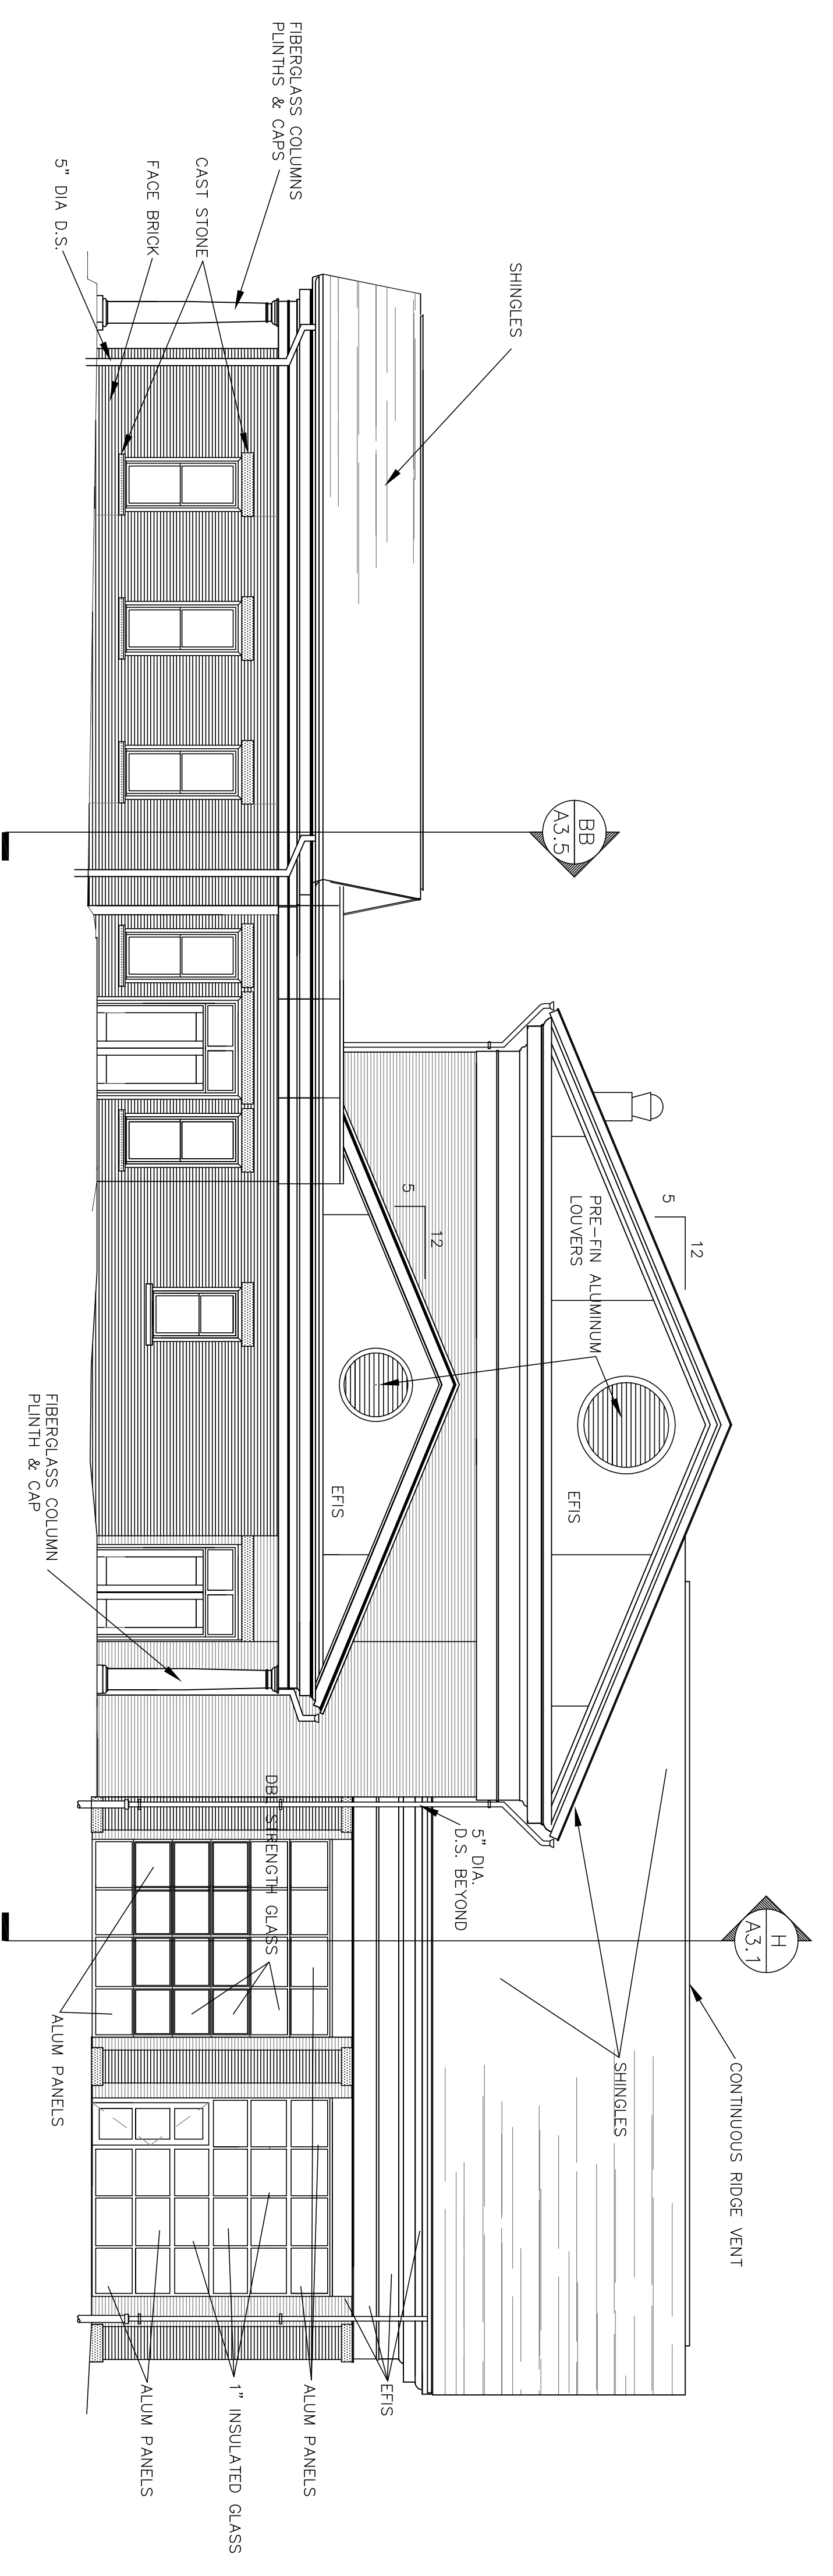


SOUTH ELEVATION

SCALE: 1/8" = 1'-0"

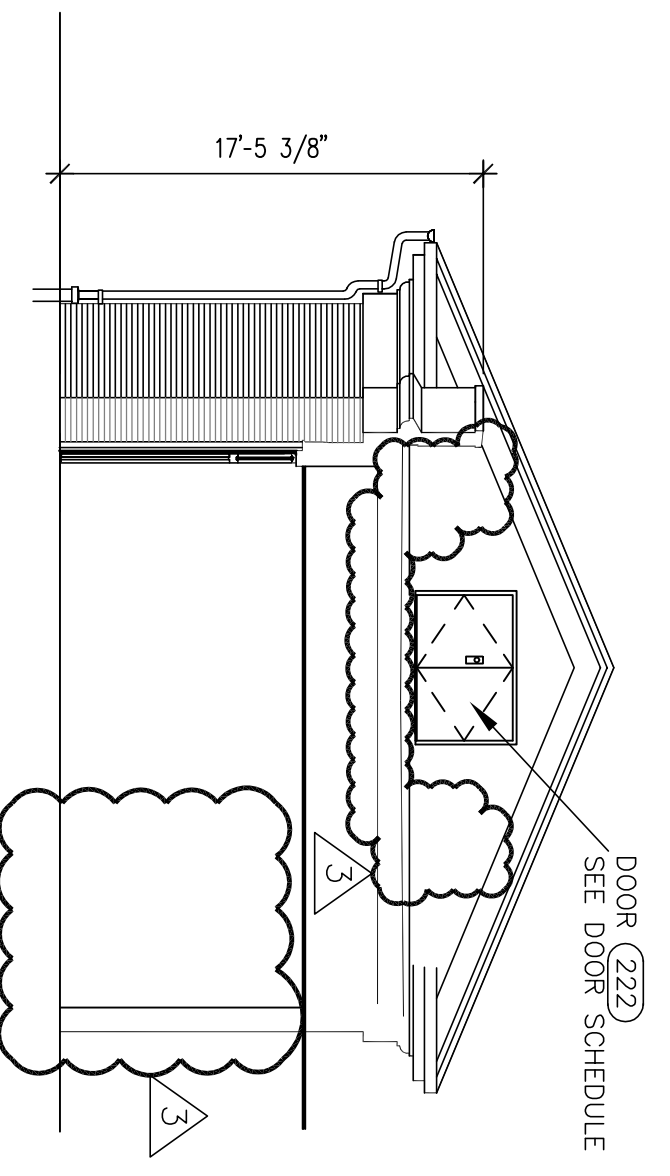

**COMMUNITY ROOM
EAST ELEVATION**

SCALE: 1/8" = 1'-0"

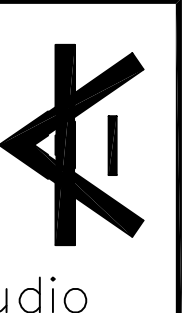

studio

studio kremer architects

3258 Ruckriegel Parkway, Louisville, KY 40299
TEL 502.499.1100 FAX 499.1101

Design Architect
Lockett & Farley, Inc.
Architects | Engineers | Interior Design | Design Build

737 South Third Street
Louisville, Kentucky 40202-2100
502/585-4181 • Fax 502/587-0488
www.lockett-farley.com

Exterior Elevations
New Facility for
Worthington Fire Protection District – Station 1
Norton Commons – Louisville, Kentucky

DATE: 11-01-2007
DRAWN BY: bhm db
CHECKED BY: sk
REVISIONS:
05-19-08
07-02-08
07-23-08

0733

A2.2